



食堂



和室




洋室

# すみれが丘団地A棟

高齢小 307号

2DK  
床面積 49.6m<sup>2</sup>

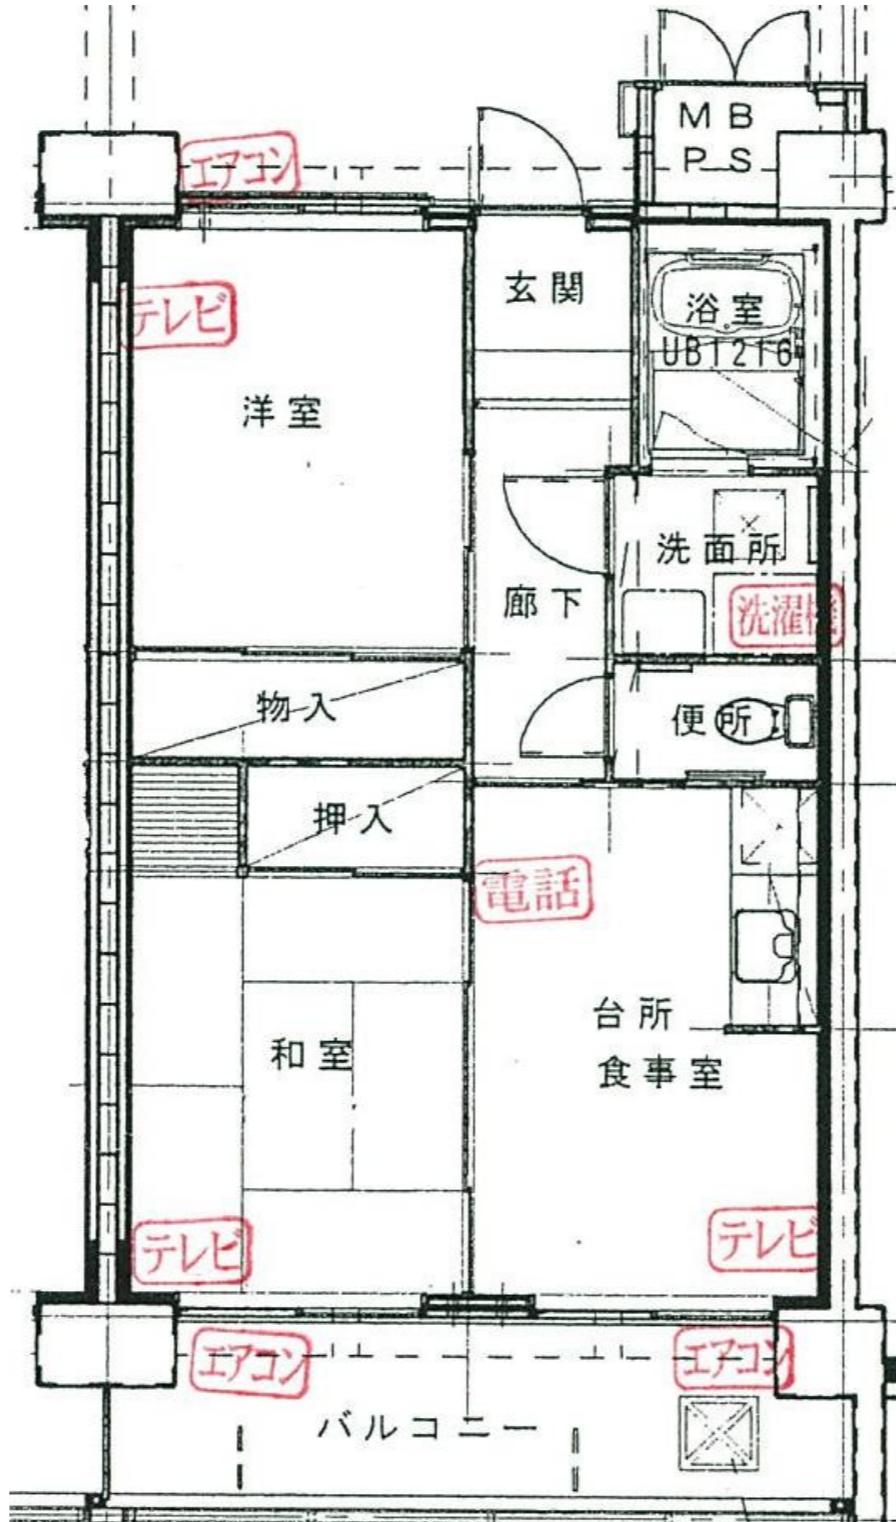

反転タイプの場合もありますので、ご了承下さい。




浴室



洗面所

洗濯機

南側立面図（すみれが丘団地A棟 48戸） EV設置							
階段室	701	702	703	704	EV 設置室	605	606
	601	602	603	604		505	506
	501	502	503	504		407	408
	401	402	403	404		307	308
	301	302	303	304		207	208
	201	202	203	204		107	209
	101	102	103	104		ポンチ室	間

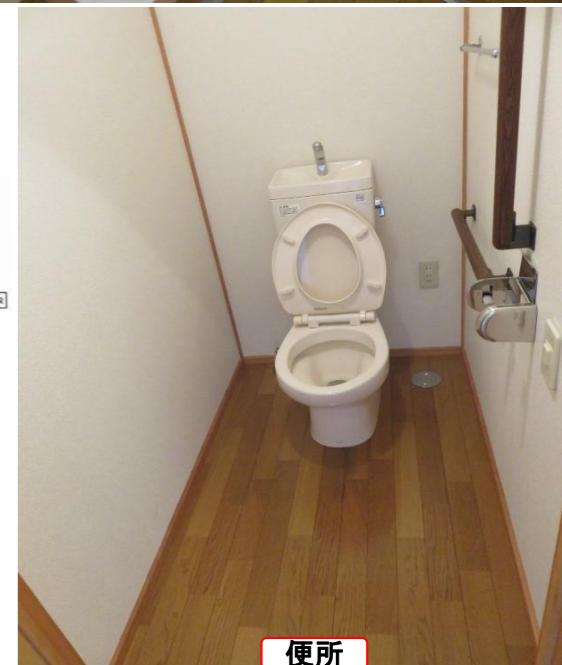

便所