


矢峰団地A棟

202号

3DK
床面積 64.5m²

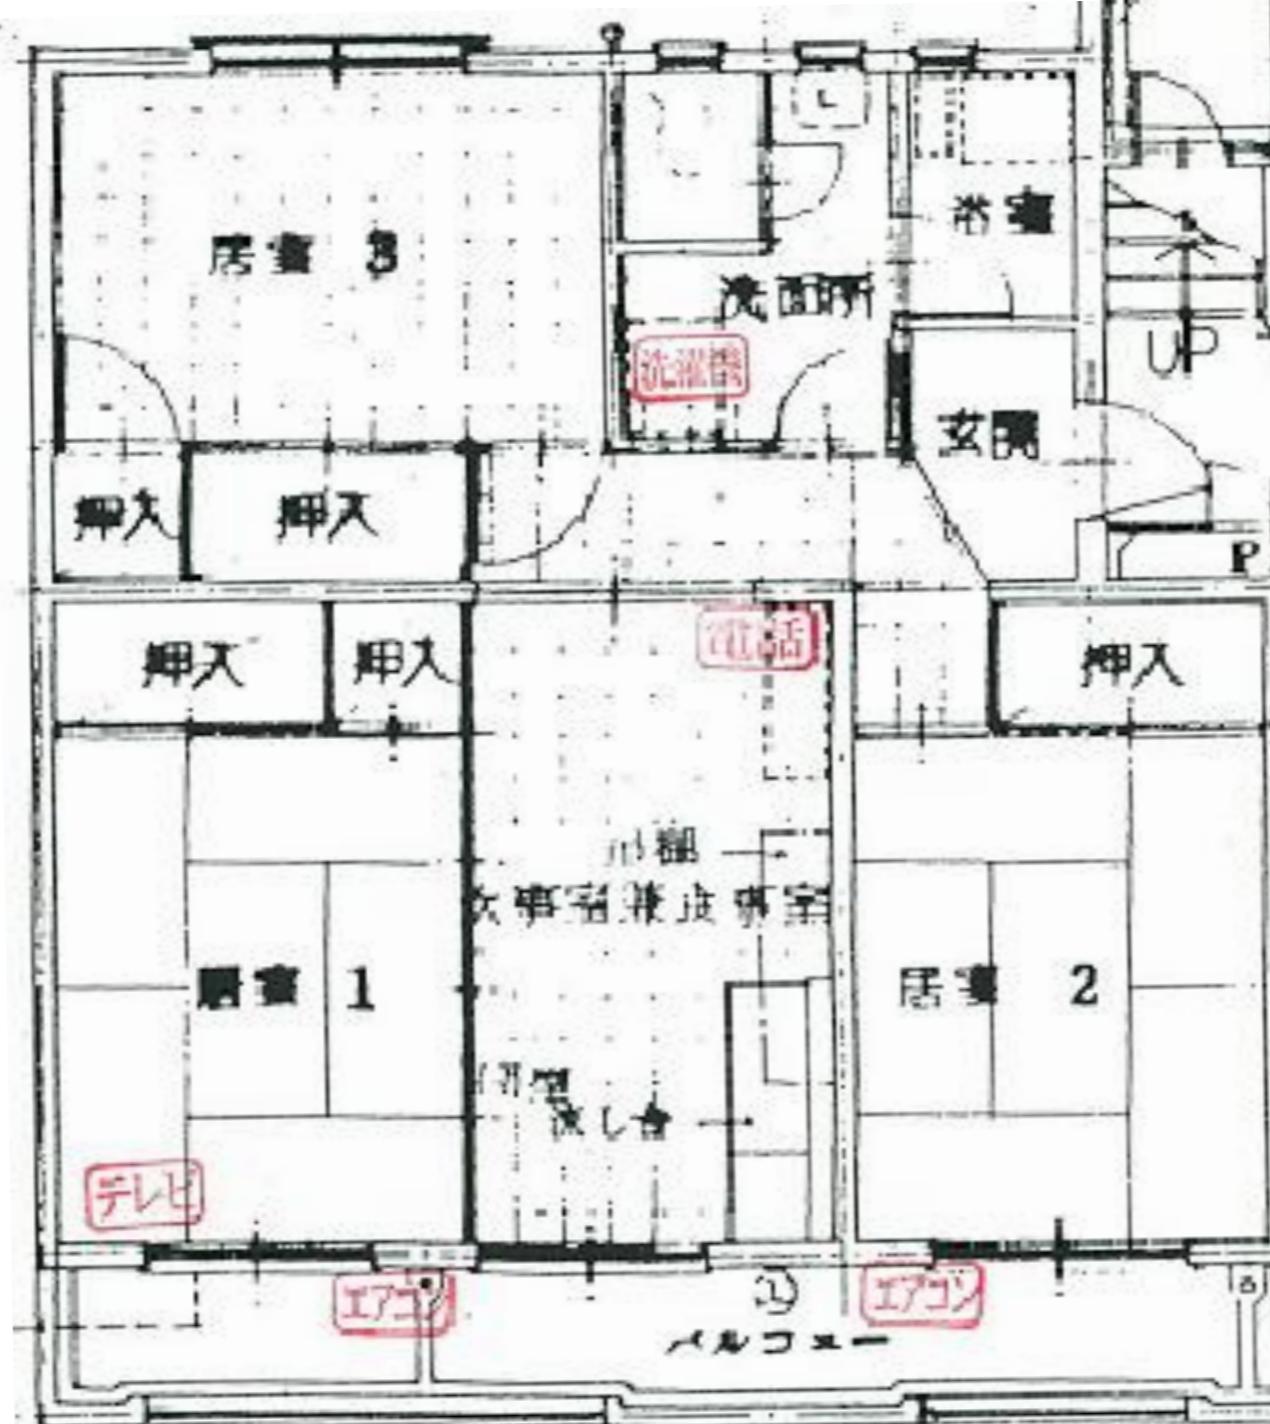

反転タイプの場合もありますので、ご了承下さい。



北側立面図 (矢峰A - 12戸)

301	302	302	304
201	202	203	204
101	102	103	104